

2ND, 4TH, 6TH, 10TH, 12TH FLOOR PLAN

NOTE : 1) Calculated Carpet areas are as per Maharashtra Real Estate Regulatory Authority, Circular No. - 4/2017, Maharera/Secy/File No. 27/84/2017, Dated - 14/06/2017
 2) As per Clients requirement Carpet Areas are excluding plaster thickness.

Building Type - E				
2nd,4th,6th,10th,12th FLOOR AREA CALCULATION				
FLAT NOS	CARPET Sq.m	ENLOSED BALCONY Sq.m	TERRACE Sq.m	DRY BALCONY Sq.m
201,204,206,207	67.15	4.52	5.76	2.23
202,203,205,208	93.04	17.93	6.66	2.49

PROPOSED BUILDING - 'E' , 201 HADAPSAR , PUNE.




EVEN FLOOR PLAN

Drawing No. : 02

SCALE: NTS Date : 05/06/2017

S+V architects

G-1, success chambers, 1232, apfe road, deccan, pune-411004. ph.no. 020 - 2553114, 25532182, fax no.25532323 e-mail: pune@svarch.in

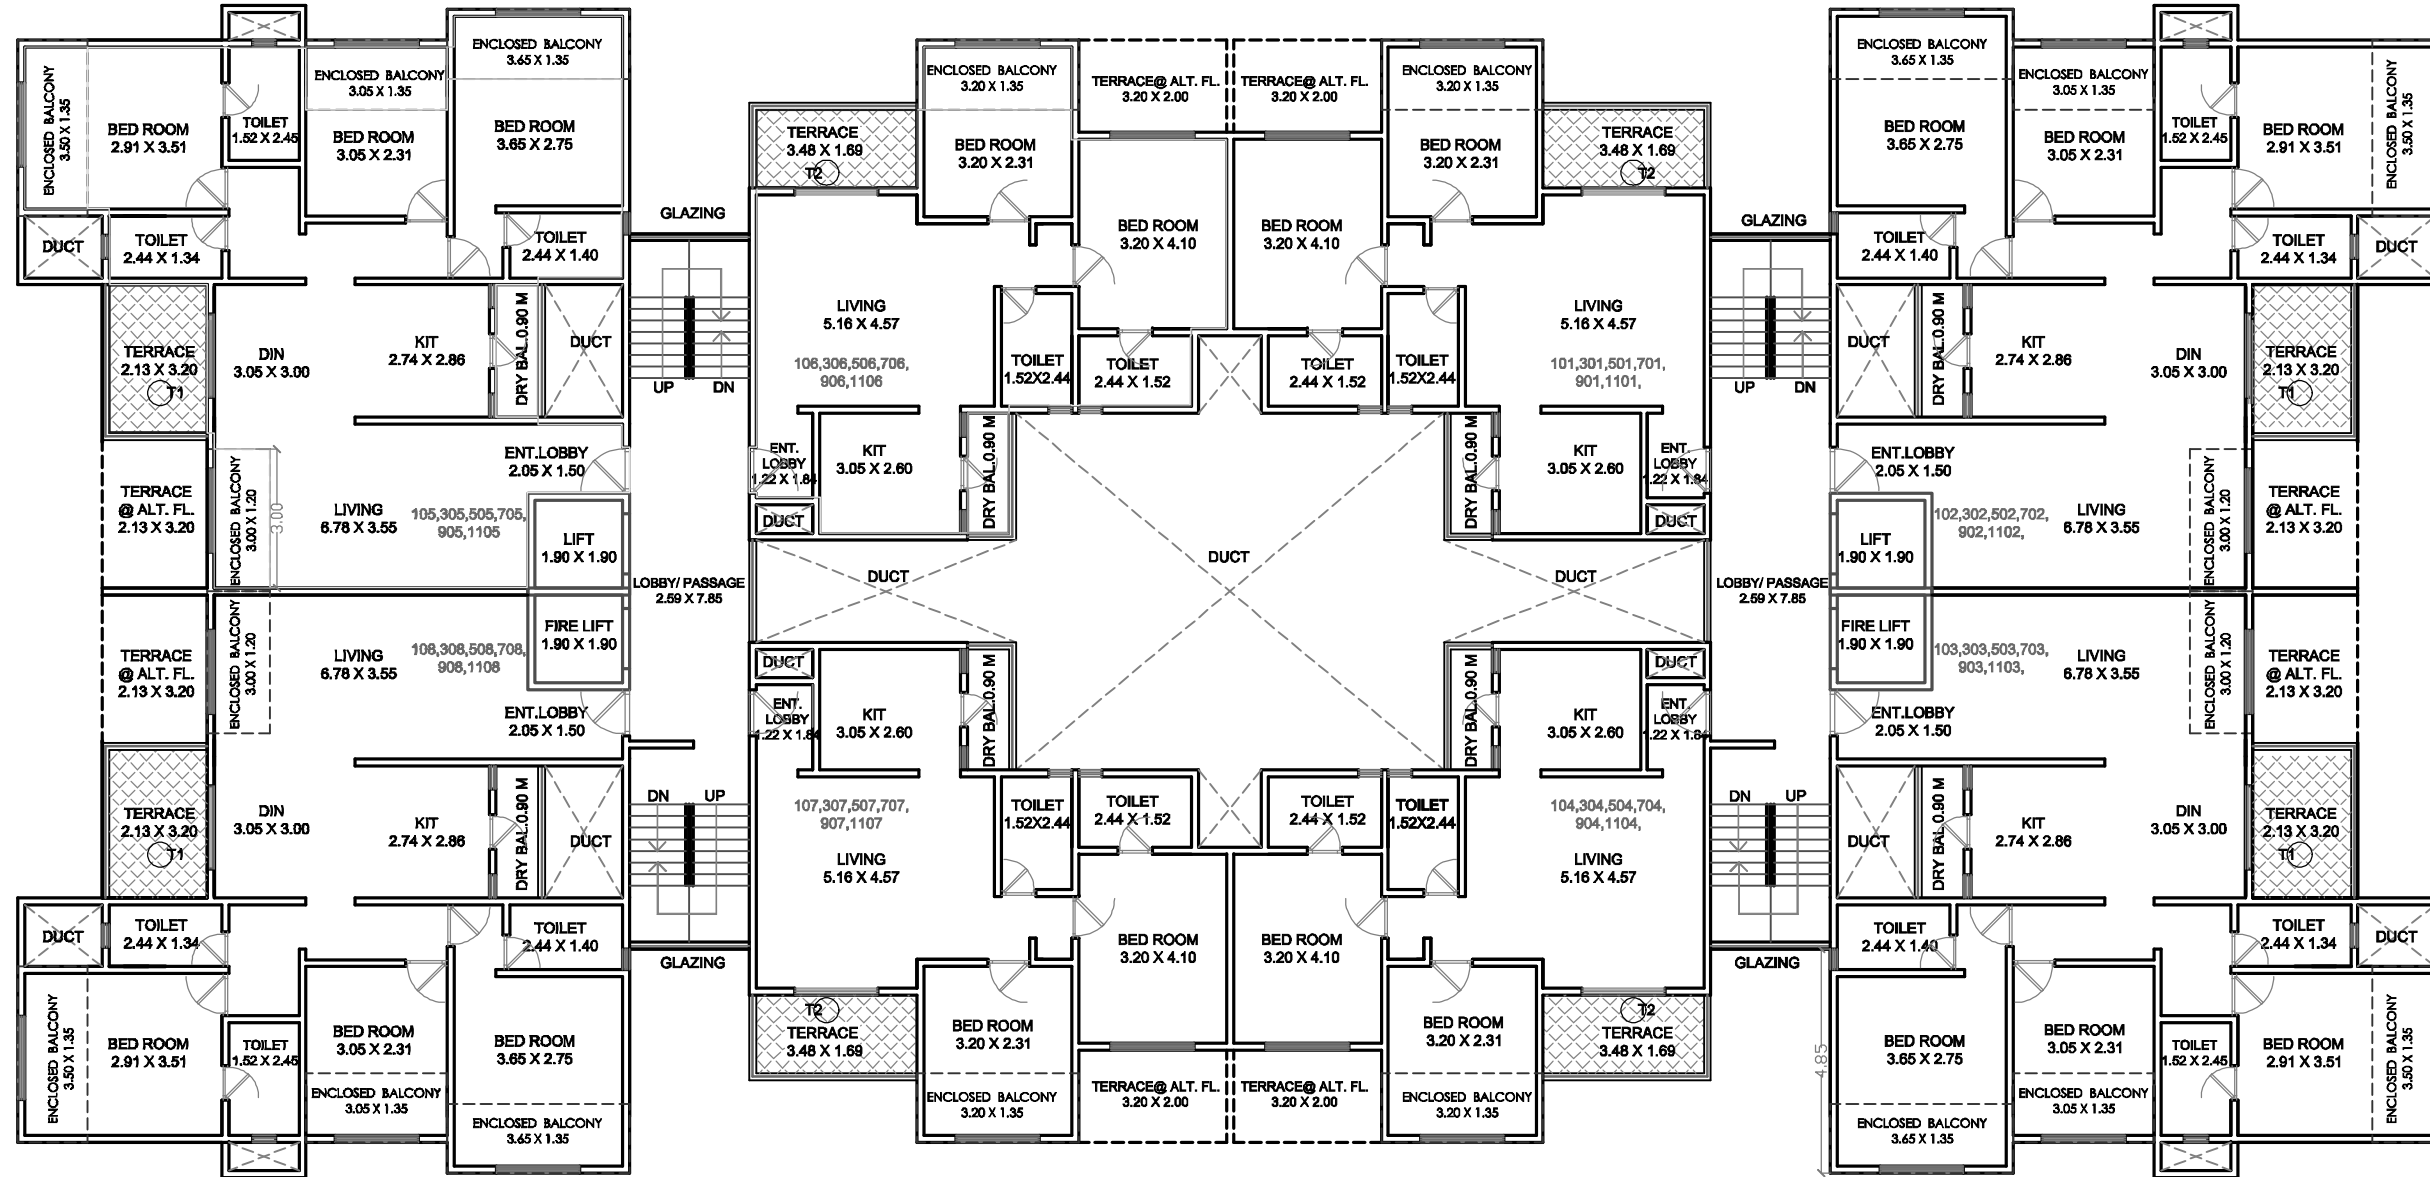

1ST, 3RD, 5TH, 7TH, 9TH, 11TH FLOOR PLAN

NOTE : 1) Calculated Carpet areas are as per Maharashtra Real Estate Regulatory Authority, Circular No. - 4/2017, Maharashtra/Secy/File No. 27/84/2017, Dated - 14/06/2017
 2) As per Clients requirement Carpet Areas are excluding plaster thickness.

Building Type - E				
1ST, 3RD, 5TH, 7TH, 9TH, 11TH FLOOR AREA CALCULATION				
FLAT NOS	CARPET Sq.m	ENLOSED BALCONY Sq.m	TERRACE Sq.m	DRY BALCONY Sq.m
101, 104, 106, 107	67.39	4.32	5.72	2.23
102, 103, 105, 108	93.96	17.48	6.66	2.49

PROPOSED BUILDING - 'E' , 201 HADAPSAR , PUNE.



ODD FLOOR PLAN

Drawing No. : 01

SCALE: NTS

Date : 05/06/2017

S+V architects

e-1, success chambers, 1232, apte road, deccan, pune-411004, ph.no. 020 - 2553114, 25532182, fax no. 25532525 e-mail: pune@sarch.in